






PINZÓN

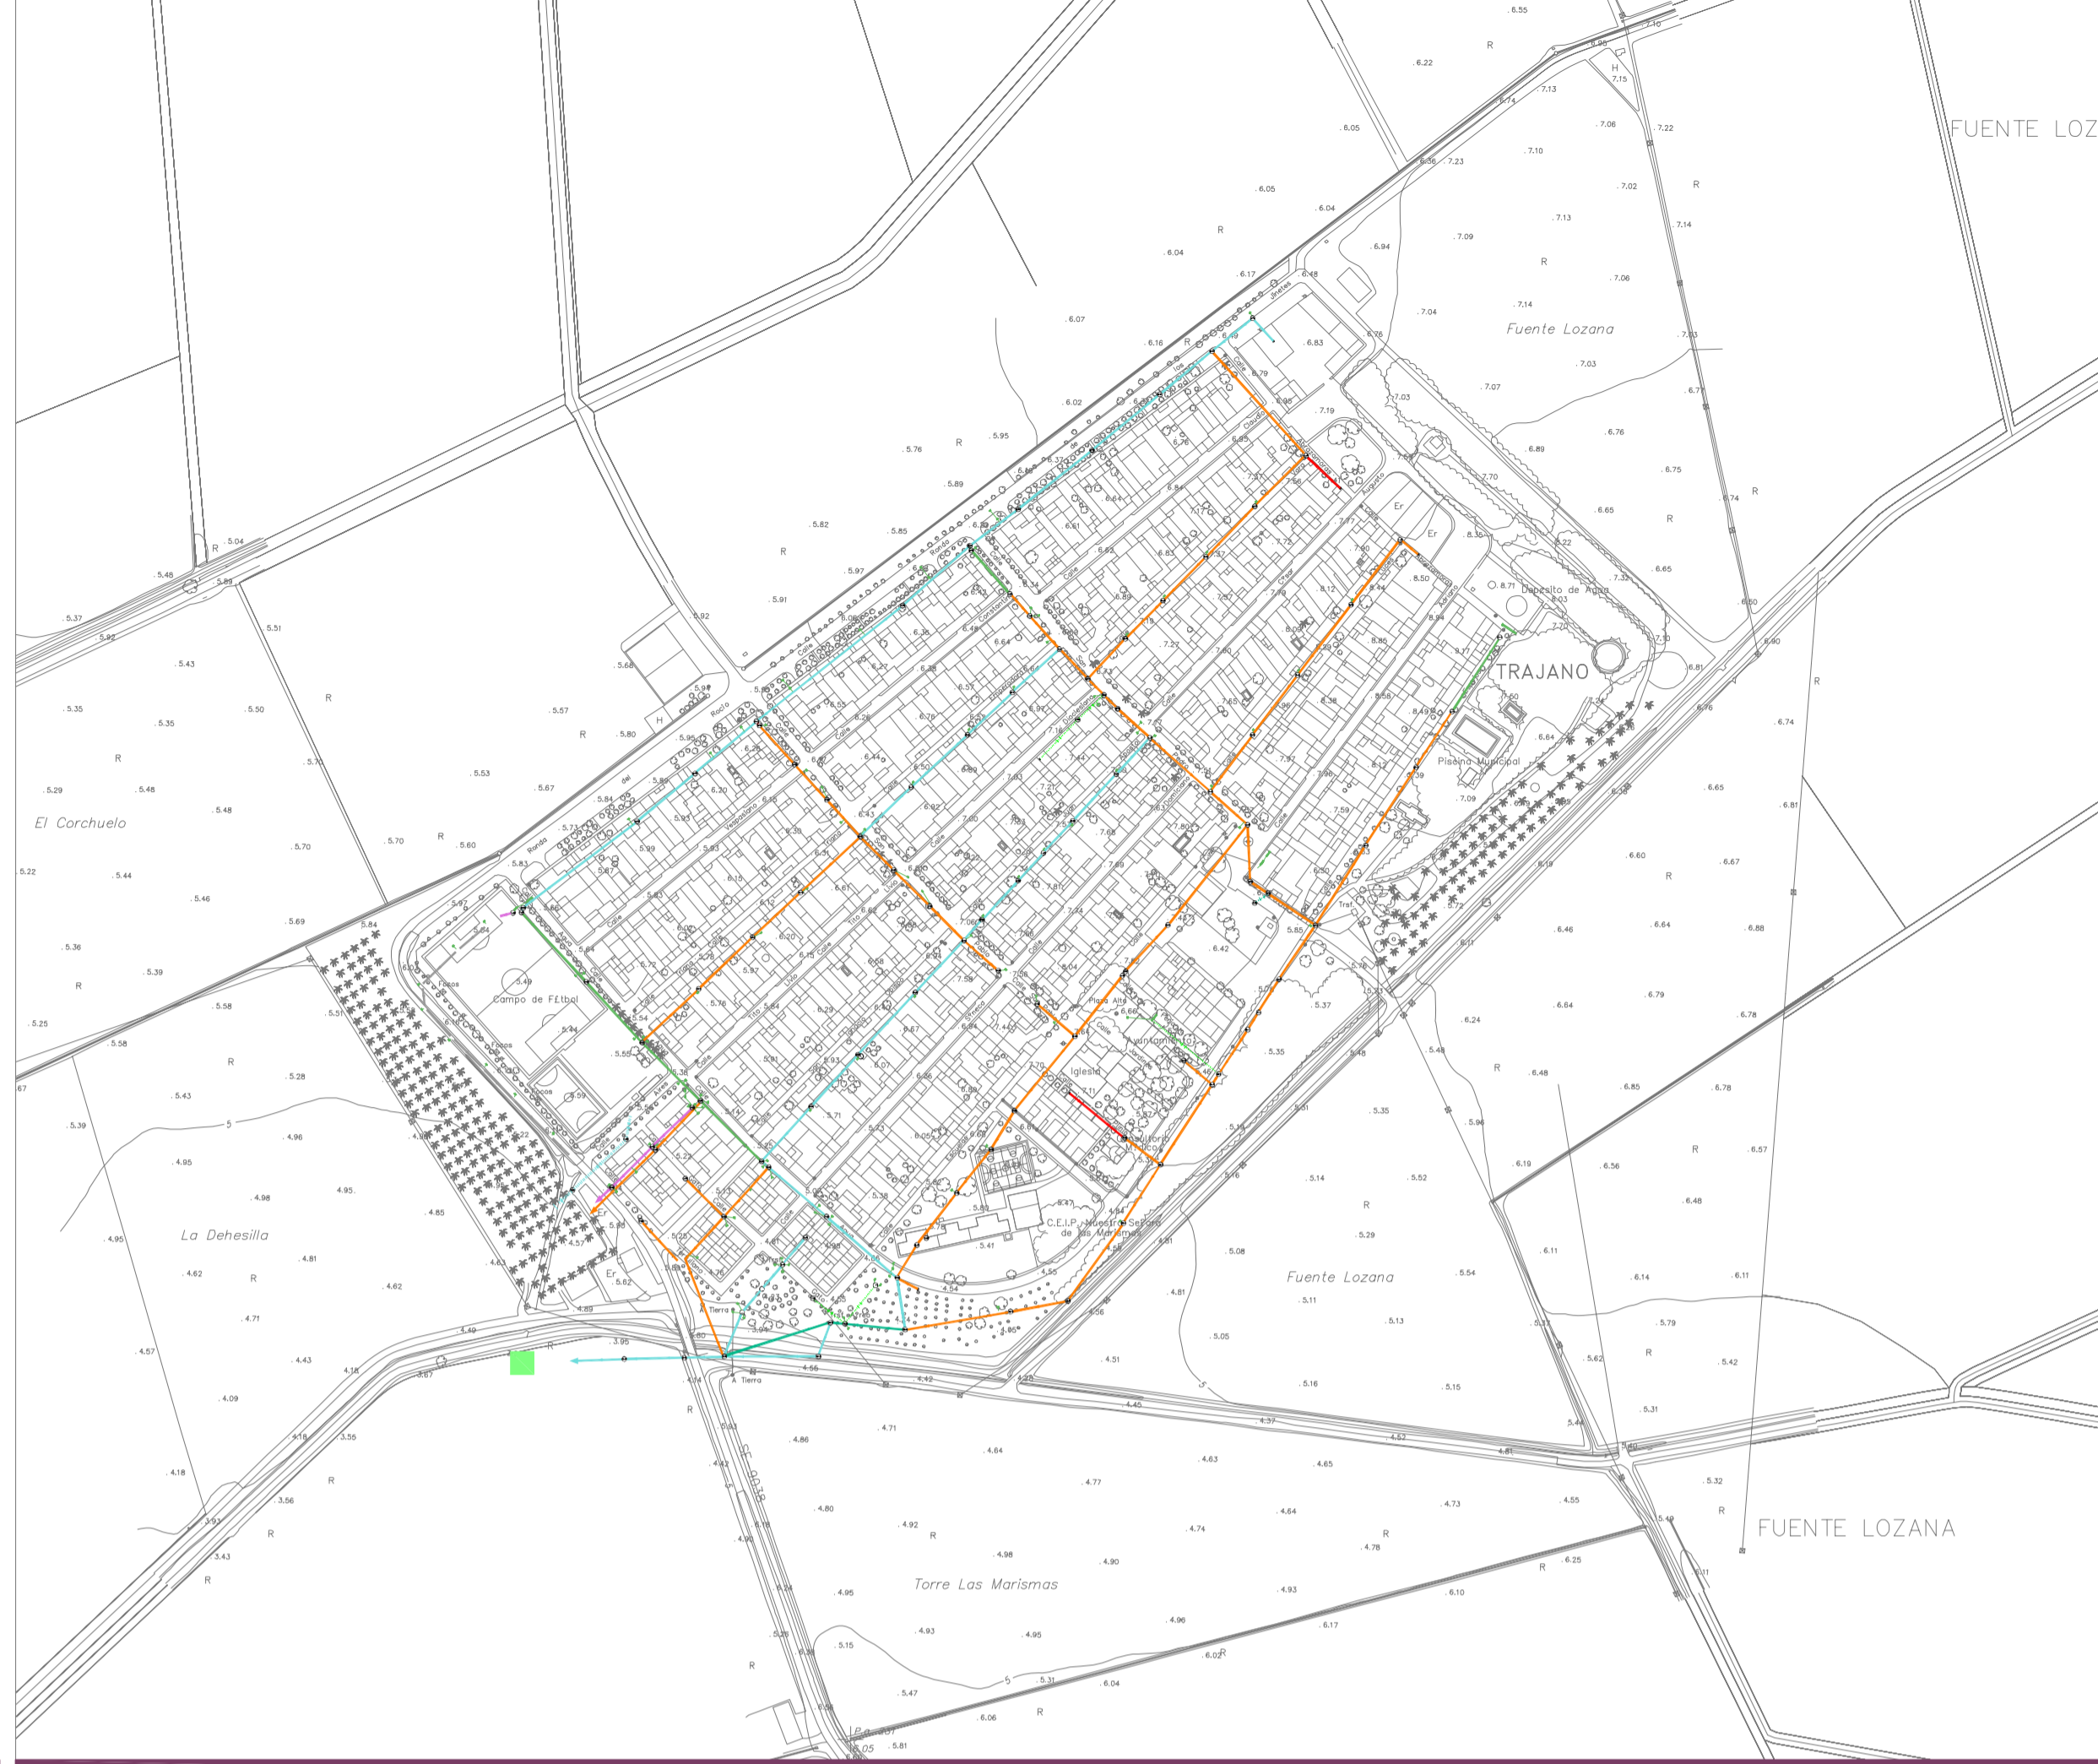

TRAJANO

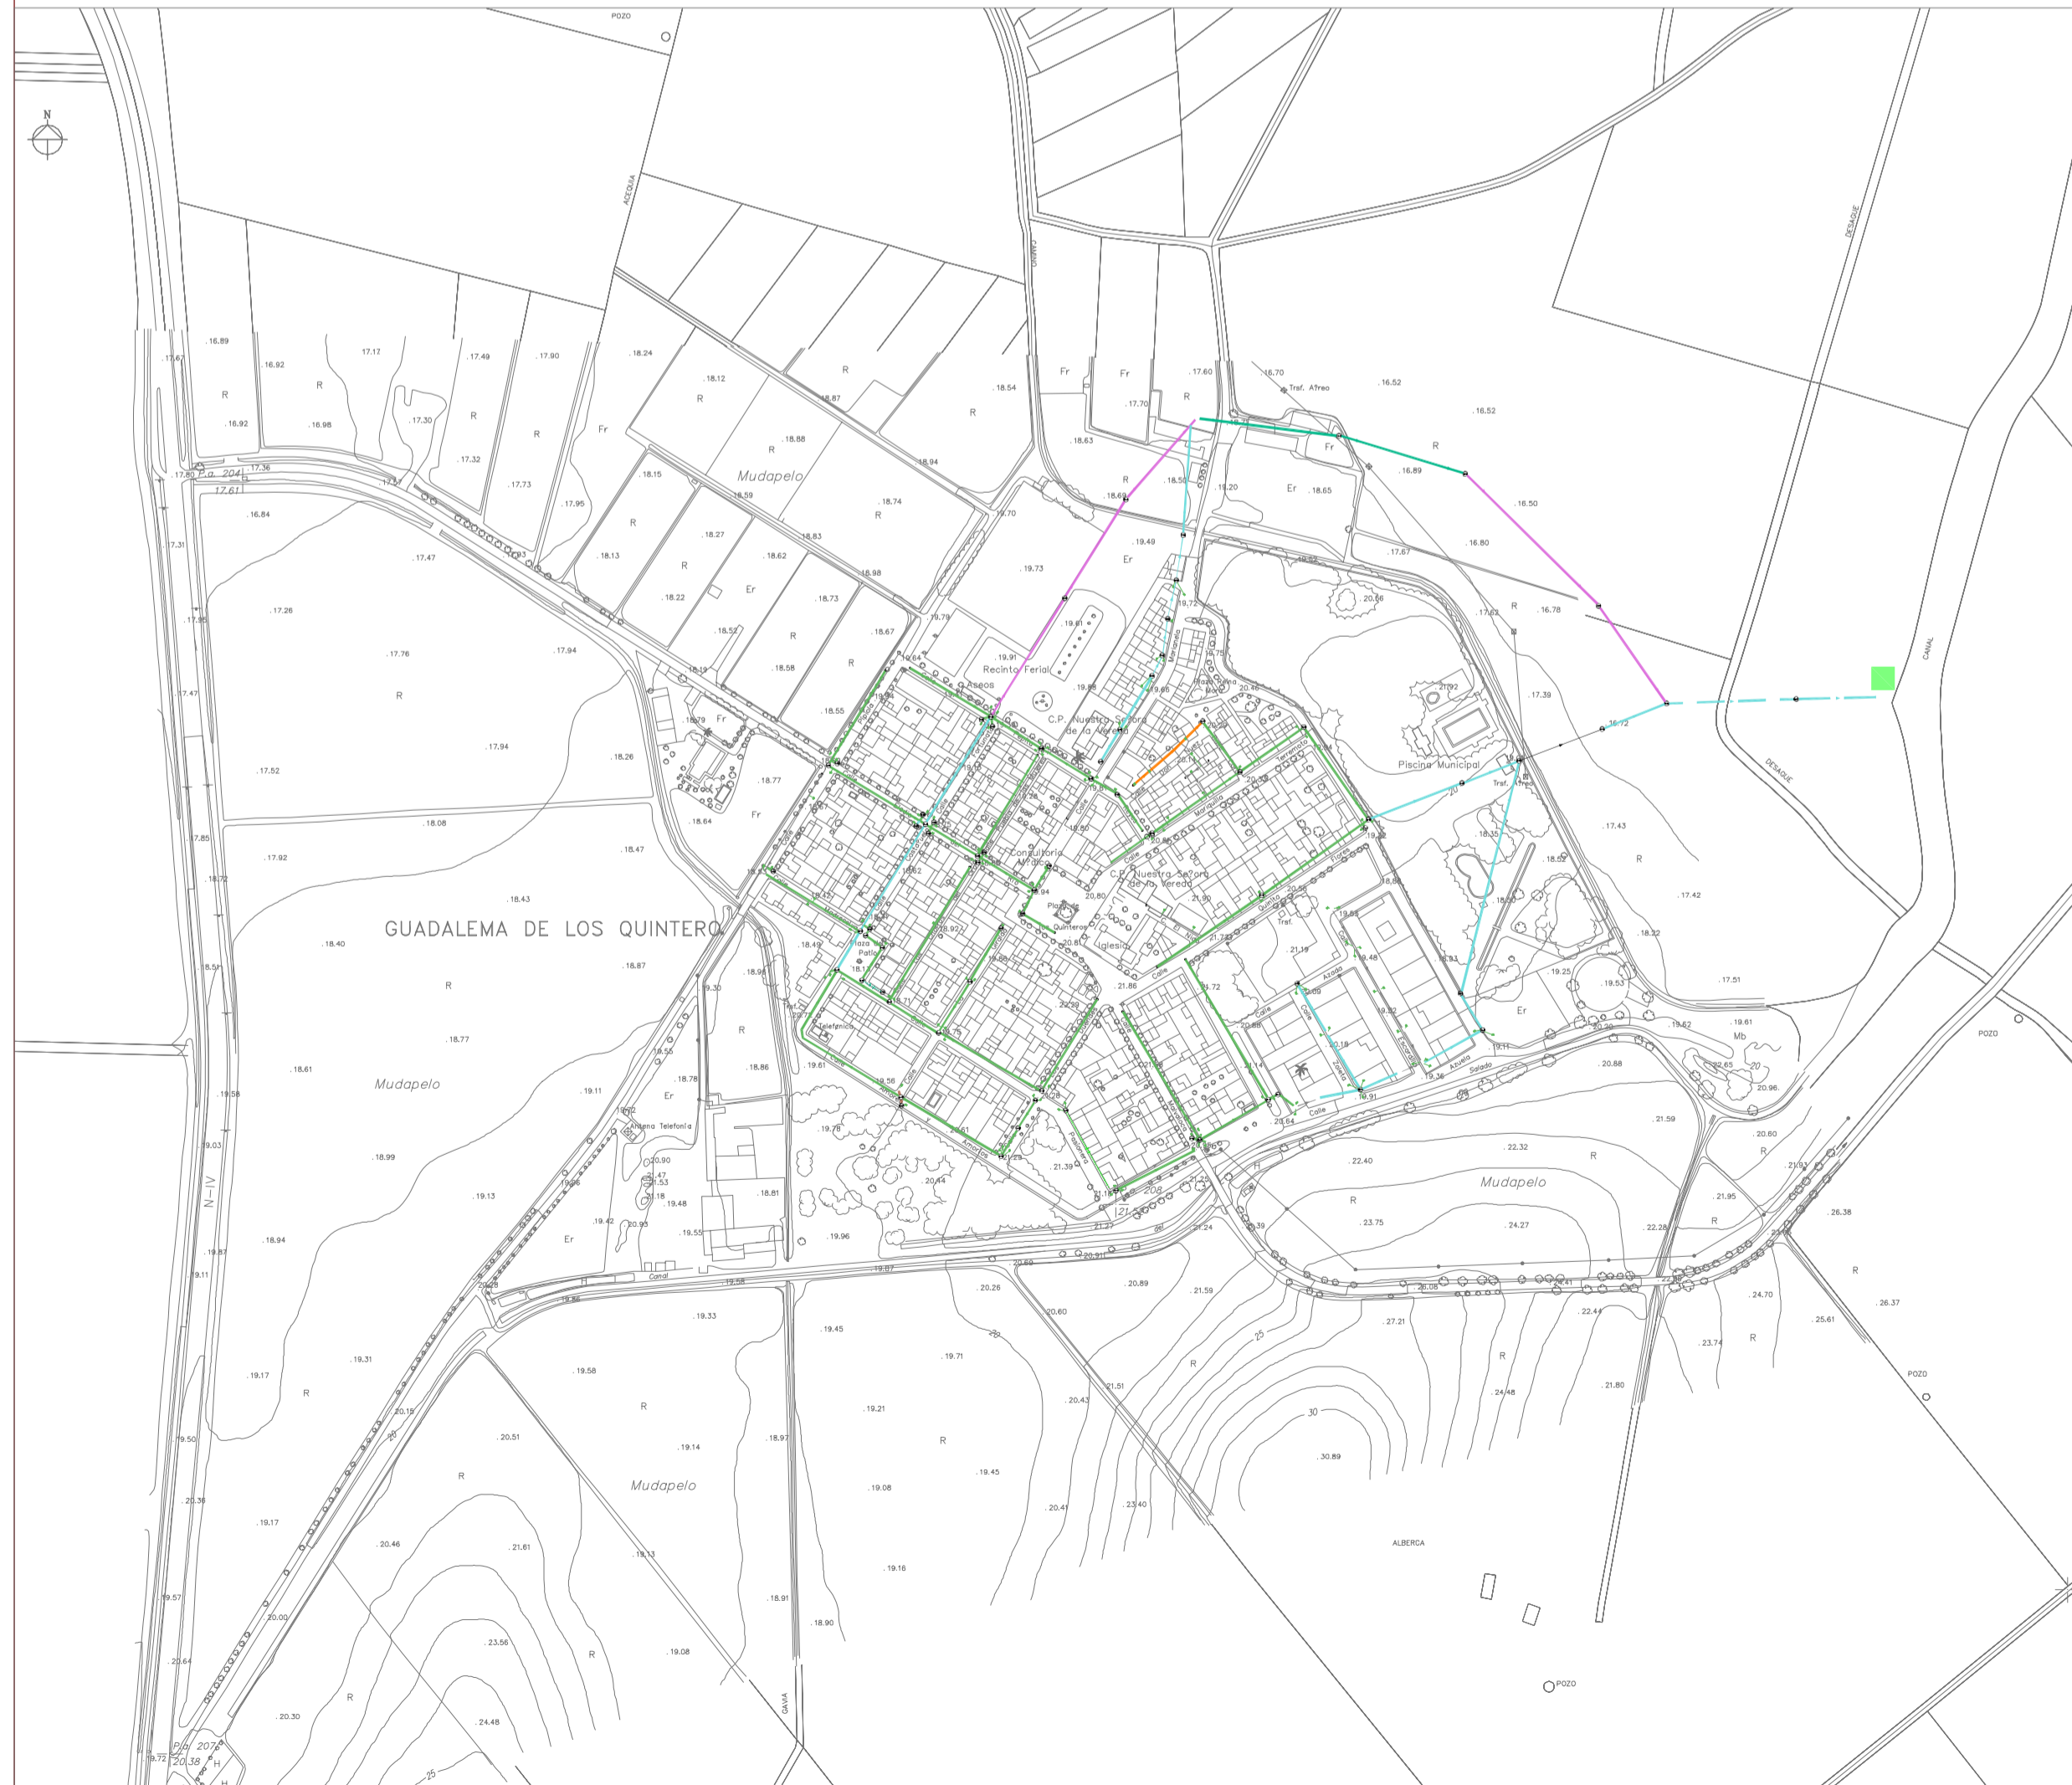

GUADALEMA DE LOS QUINTEROS

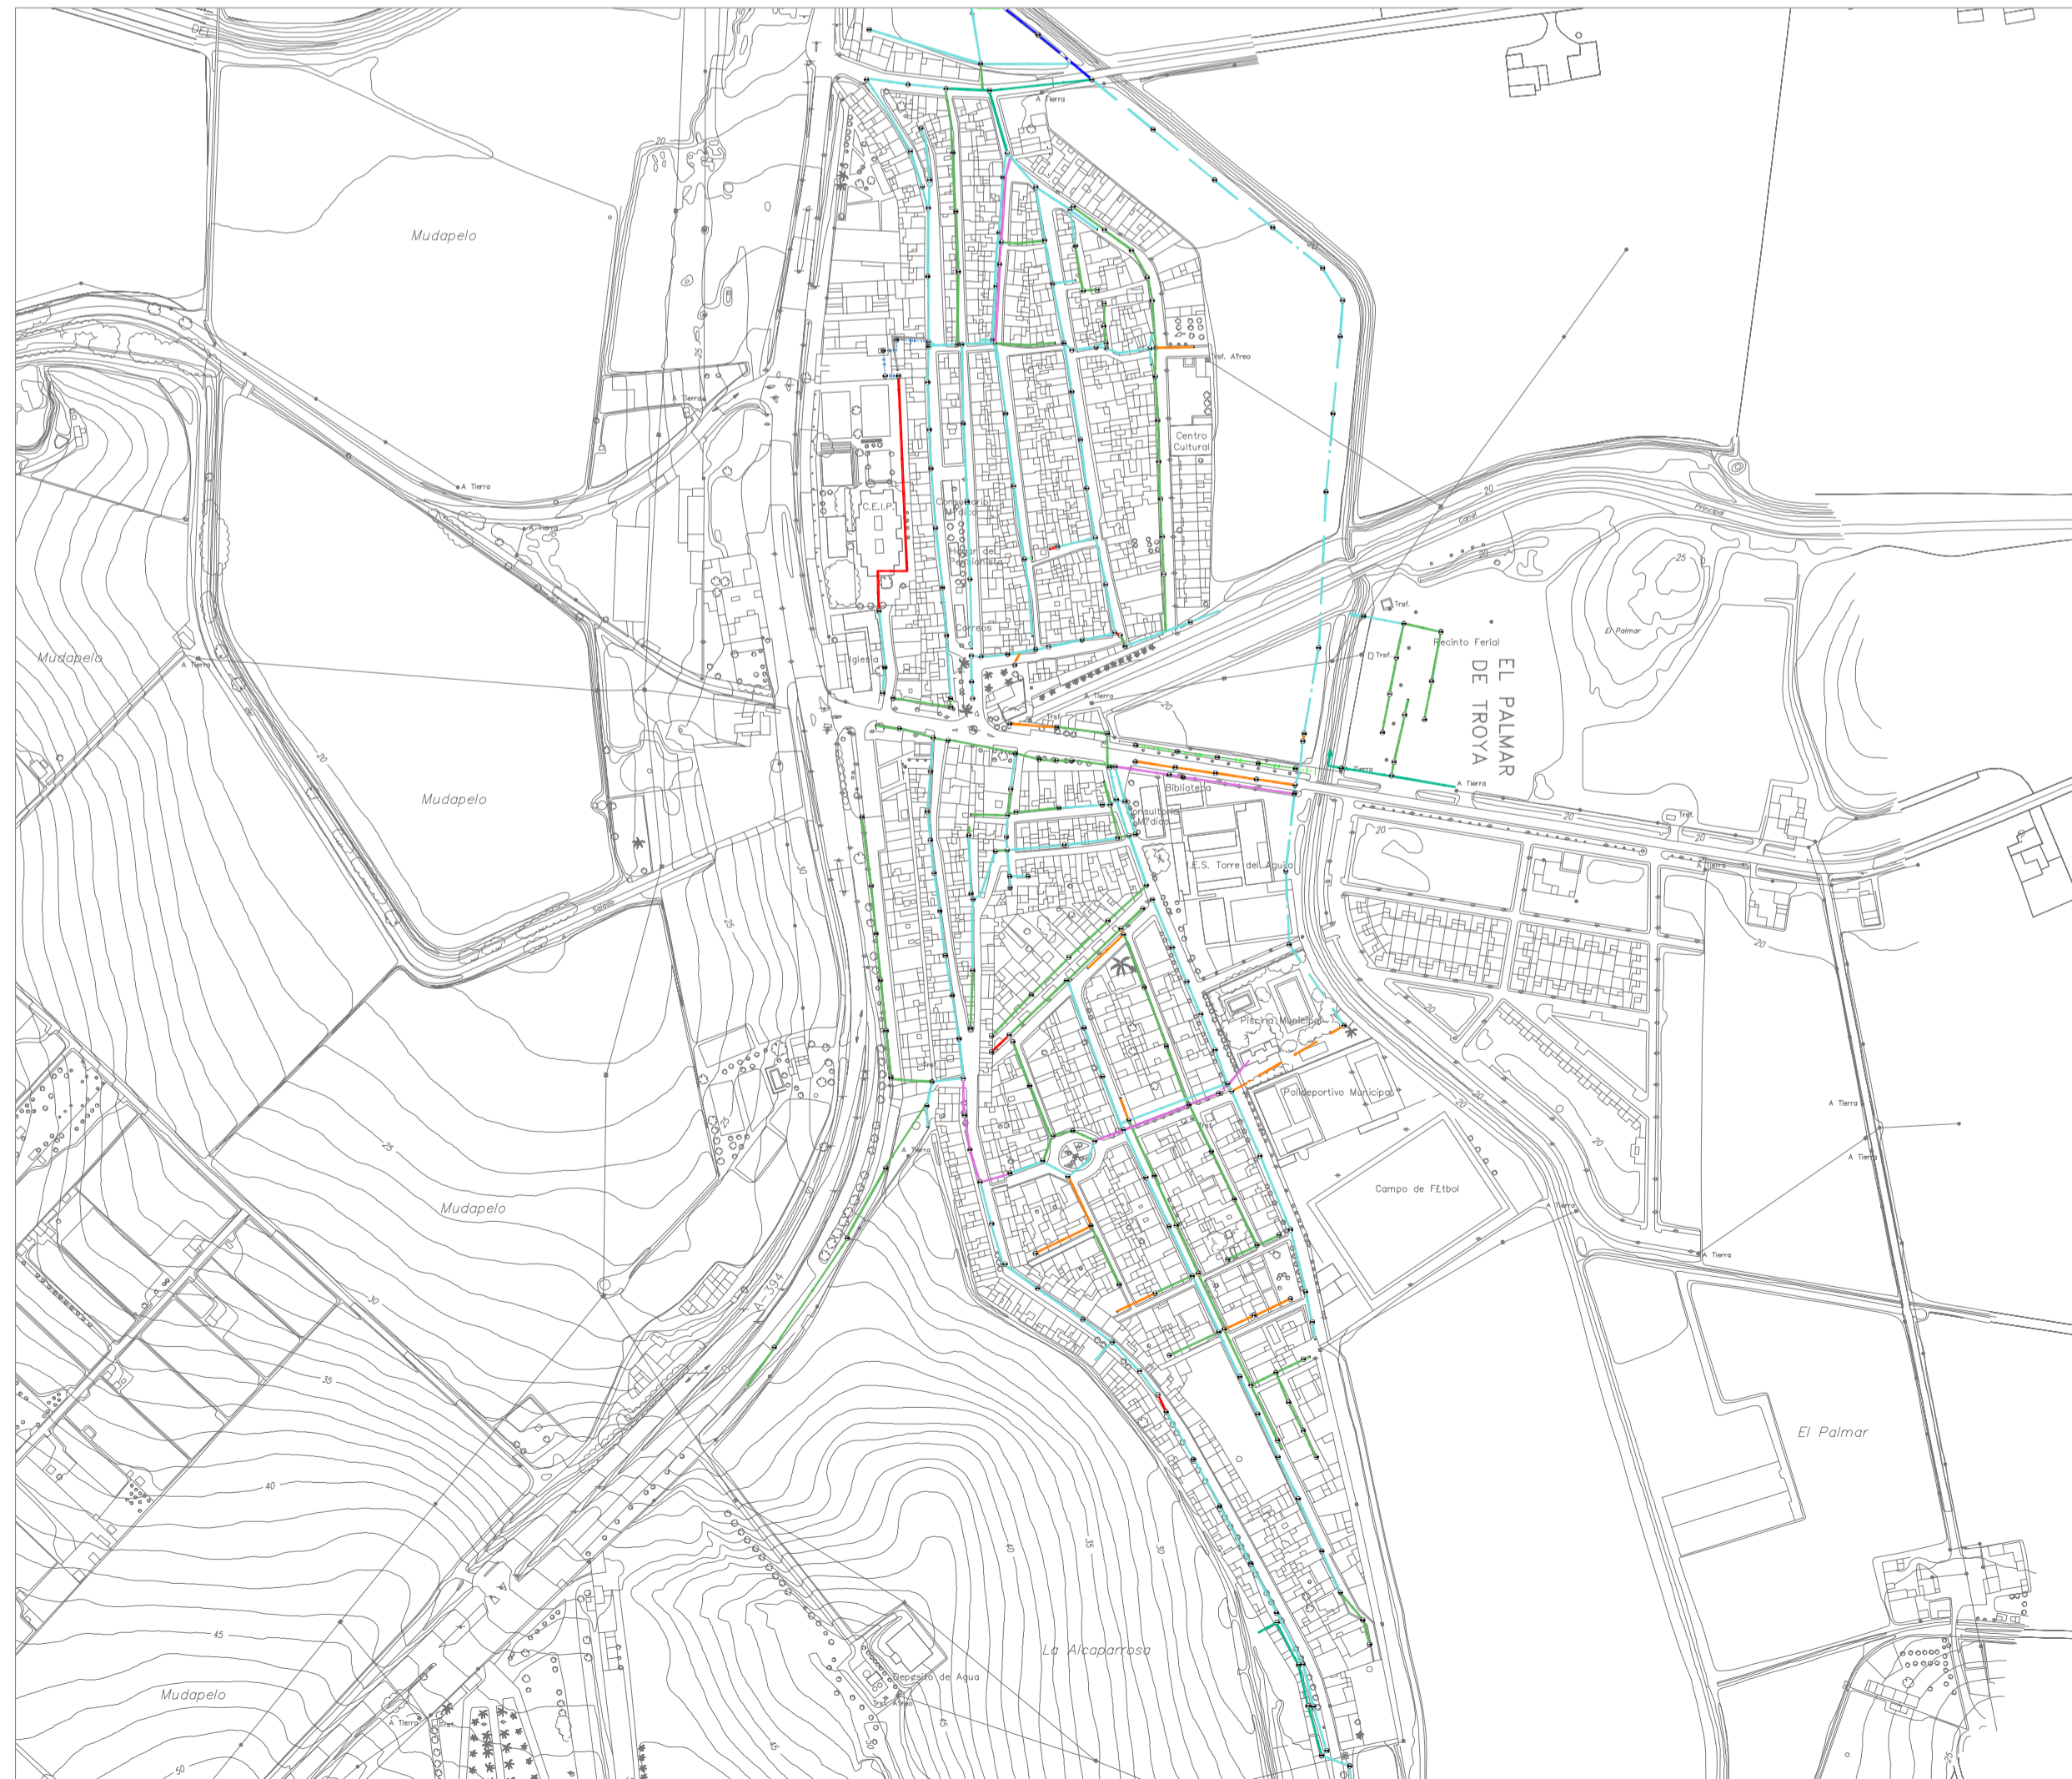

PALMAR DE TROYA

RED DE COLECTORES DE SANEAMIENTO

HORMIGÓN	P.V.C.	OTROS
H-150 mm	PVC-110 mm	P-500 mm
H-200 mm	PVC-200 mm	RIBLOC
H-250 mm	PVC-250 mm	GALERIA
H-300 mm	PVC-315 mm	DIÁMETRO DESCONOC.
H-350 mm	PVC-400 mm	
H-400 mm	PVC-500 mm	
H-500 mm	PVC-600 mm	
H-600 mm		
H-700 mm		
H-800 mm		
H-900 mm		
H-1000 mm		
H-1100 mm		
H-1200 mm		
H-1500 mm		
H-2000 mm		
H-2500 mm		

INFRAESTRUCTURAS

ESTACIONES DEPURADORAS (E.D.A.R.) PREVISTAS EN POTAUS

