



Usos complementarios			Aulas niños de 0 a 1 años		
A.1	Entrada	18.11 m ²	B.1	Aula 1	31.23 m ²
A.2	Instalaciones	2.61 m ²	B.2	Descanso 1	11.50 m ²
A.3	Recepcion	9.63 m ²	B.3	Higiene y alimentos 1	6.80 m ²
A.4	Direccion	14.01 m ²	B.4	Aula 2	31.23 m ²
A.5	Aseo Adaptado	4.37 m ²	B.5	Descanso 2	11.50 m ²
A.6	Pasillo	4.17 m ²	B.6	Higiene y alimentos 2	6.80 m ²
A.7	Almacen	2.62 m ²	B.7	Aula 3	31.23 m ²
A.8	Aseo	3.03 m ²	B.8	Descanso 3	11.50 m ²
A.9	Sala de profesores	18.44 m ²	B.9	Higiene y alimentos 3	6.80 m ²
A.10	Taquilla	3.52 m ²	B.10	Aula 4	31.23 m ²
A.11	Aseo-vestuario	5.87 m ²	B.11	Descanso 4	11.50 m ²
A.12	Comedor	40.76 m ²	B.12	Higiene y alimentos 4	6.80 m ²
A.13	Cocina	11.21 m ²			
A.14	Almacén	3.12 m ²			
A.15	Almacén	8.80 m ²			
PD	Distribuidor	281.73 m ²			
PC	Patio Interior Cubierto				

Aulas niños de 2 a 3 años			Aulas niños de 1 a 2 años		
D.1	Aula 1	44.10 m ²	C.1	Aula 1	31.23 m ²
D.2	Aseo 1	6.85 m ²	C.2	Descanso 1	11.50 m ²
D.3	Aula 2	44.10 m ²	C.3	Higiene y alimentos 1	6.80 m ²
D.4	Aseo 2	6.85 m ²	C.4	Aula 2	31.23 m ²
D.5	Aula 3	44.10 m ²	C.5	Descanso 2	11.50 m ²
D.6	Aseo 3	6.85 m ²	C.6	Higiene y alimentos 2	6.80 m ²
D.5	Aula 4	44.10 m ²	C.7	Aula 3	31.23 m ²
D.6	Aseo 4	6.85 m ²	C.8	Descanso 3	11.50 m ²
			C.9	Higiene y alimentos 3	6.80 m ²
			C.10	Aula 4	31.23 m ²
			C.11	Descanso 4	11.50 m ²
			C.12	Higiene y alimentos 4	6.80 m ²


PLANTA GENERAL
1/100

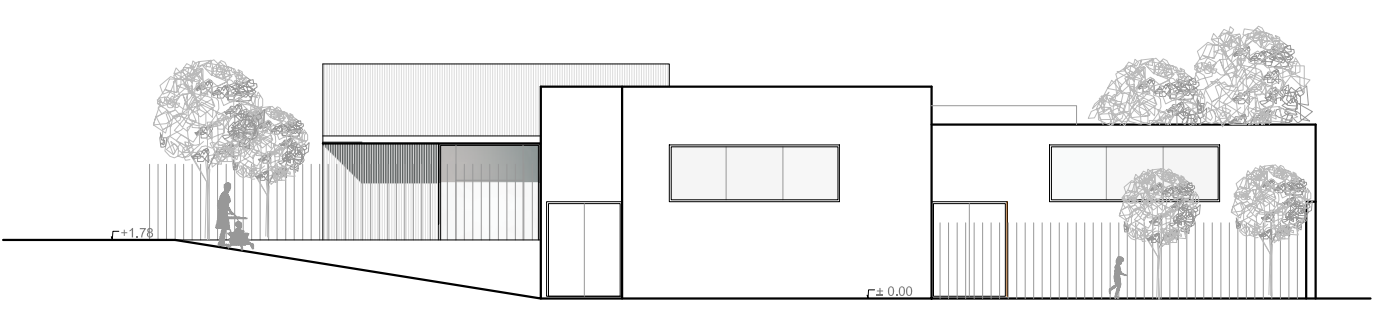


SECCION A-A'
1/200

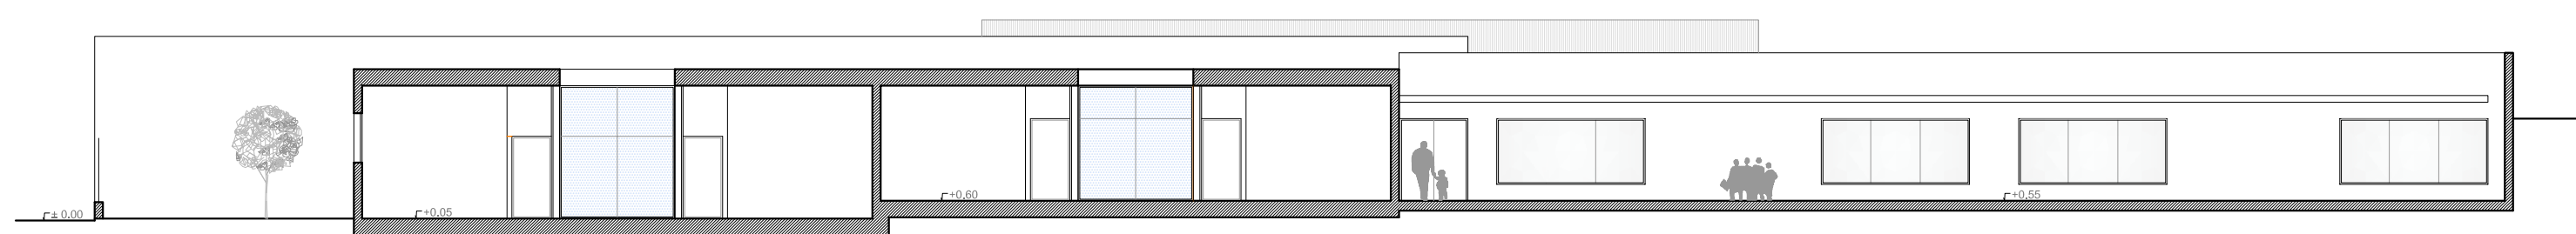


SECCION B-B'
1/200

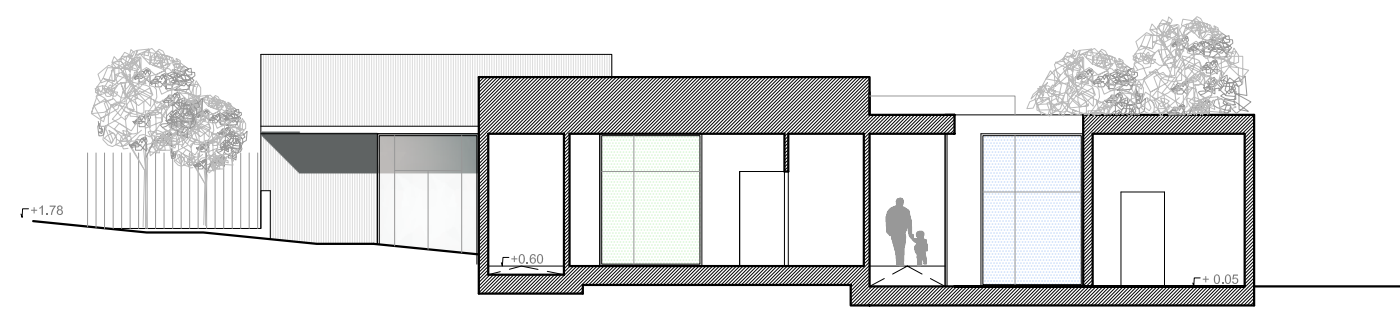

SECCION C-C'
1/200

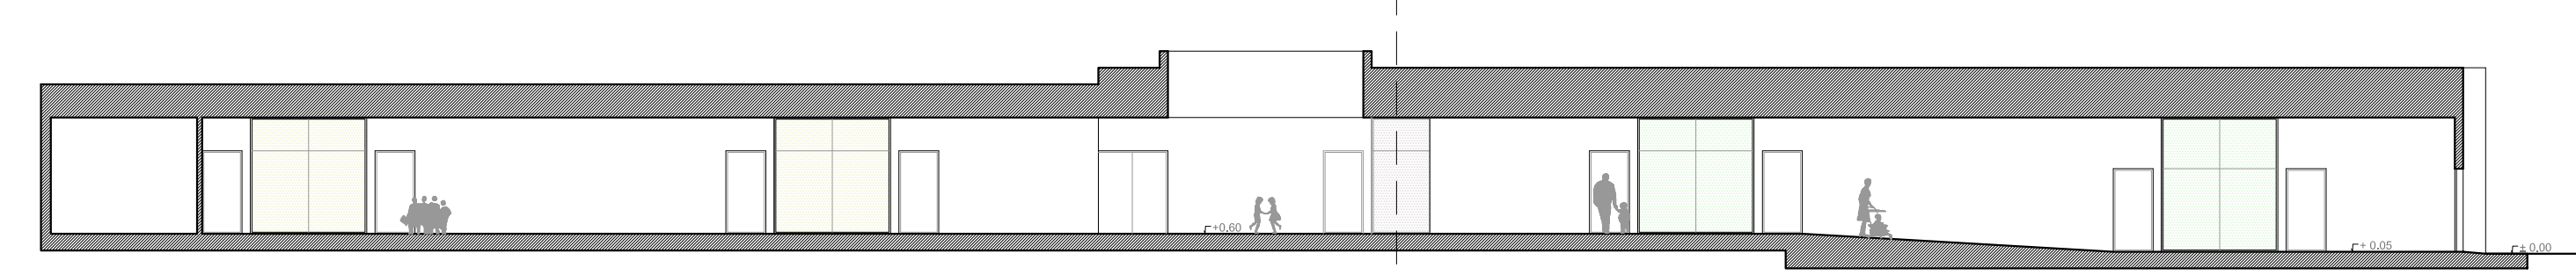

SECCION D-D'
1/200

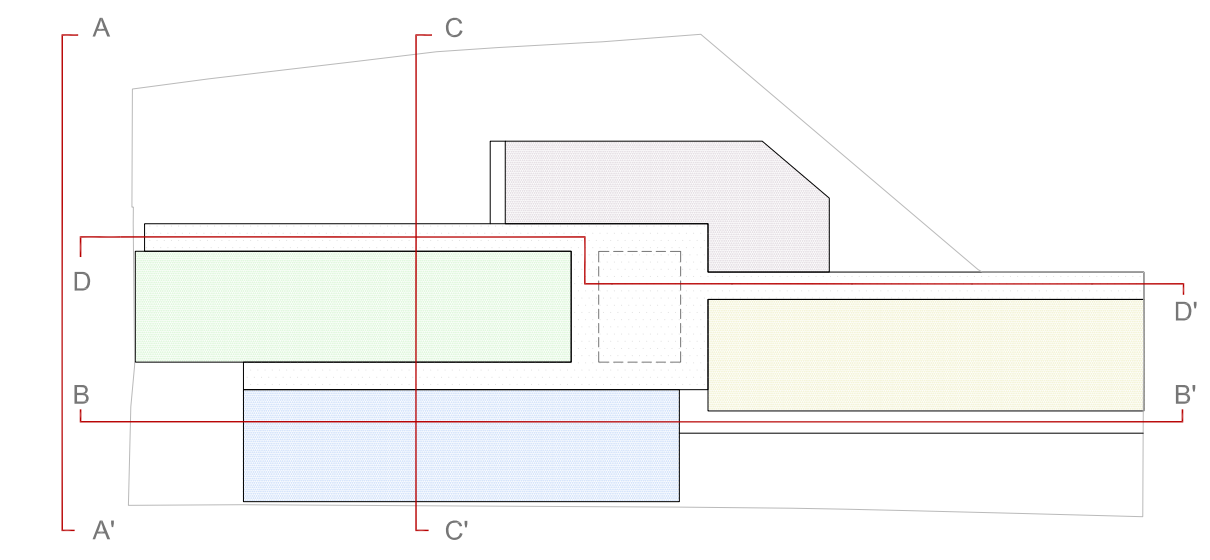

ESCUELA INFANTIL DE 12 UNIDADES EN C/ ARROYO DEL BÚHO Y C/ ARMILLA. UTRERA

PLANTA, ALZADOS Y SECCIONES

